



**Office Lay-out**  
M/s Ajmal Tours & Travels,  
Pankaj Building, Pada North, Karunagappally



FIRST FLOOR PLAN

Plinth area :-129.11 sq.m (1390 sq ft)  
Scale 1:100  
All dimensions are in CM

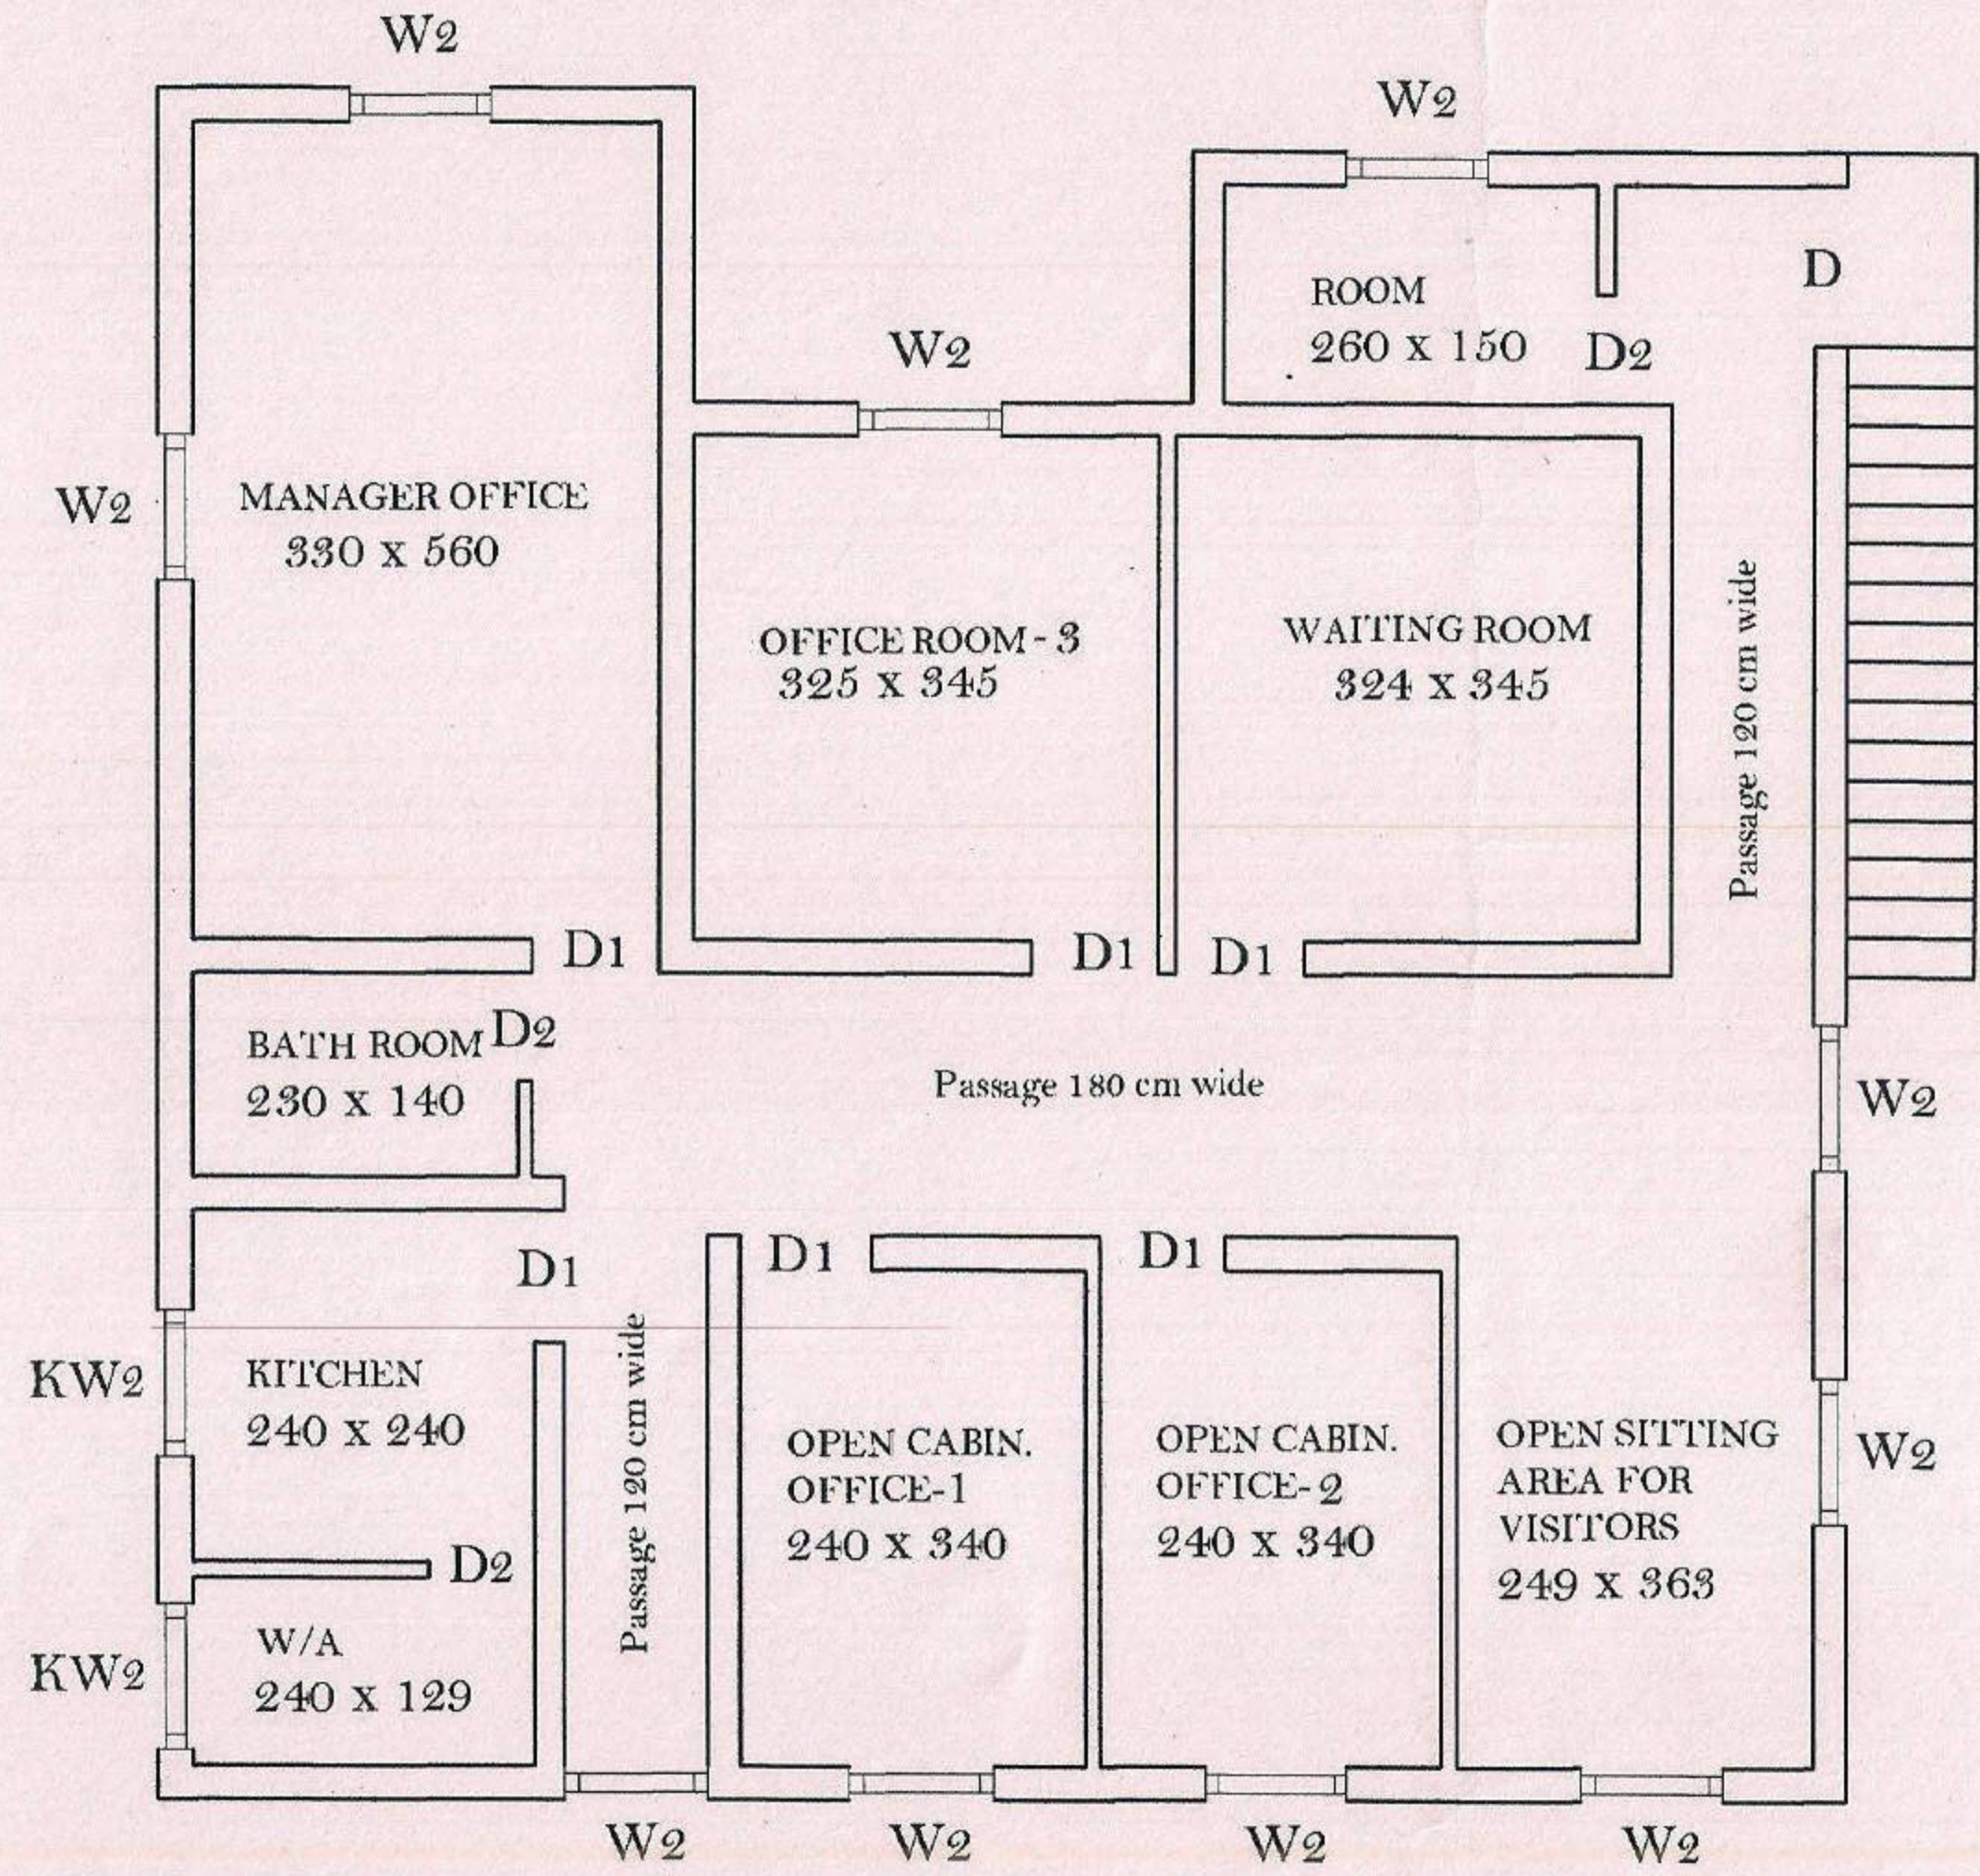

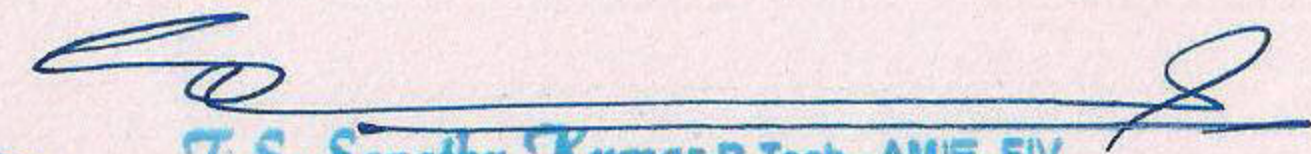  
**T.S. Sanathu Kumar**, B.Tech., AMIE, FIV.  
Chartered Engineer, Engineer Grade-A,  
Approved Valuer and Registered Valuer  
Reg. Nos. AM/081072/2,  
C1-12524/2000/194/EA,  
F-12580,13/AB/CC-TVM/2007/08.