

SCHEDULE OF OPENING

NO	WIDTH	HEIGHT	REMARKS
01	300	240	GL (GLASS)
02	110	240	D (DOOR)
03	60	200	D (DOOR)

AREA DETAILS






AREA	PLINTH AREA	CARPET AREA
MOULAVI TRAVELS ROOM - A	463 sq.ft	374 sq.ft
MOULAVI TRAVELS ROOM - B	207 sq.ft	166 sq.ft
TOTAL	670 sq.ft	539 sq.ft

OWNER :-

LBS :-

#208, P1 BUILDING, BEACH ROAD, CALICUT, PH-0495-4010177
 EMAIL: KINGDOMASSOCIATES@OUTLOOK.COM
 PROJECT CODE :- K A C L T 1 7 6 9 0
 DWG NO :- KA-890-CLT-CON-07
 REV NO :- 000107 SHEET NO: 03 / 03
 SCALE 1:100 DATE 18/12/17 DRAWN JAUHAR CHECKED FAZIL



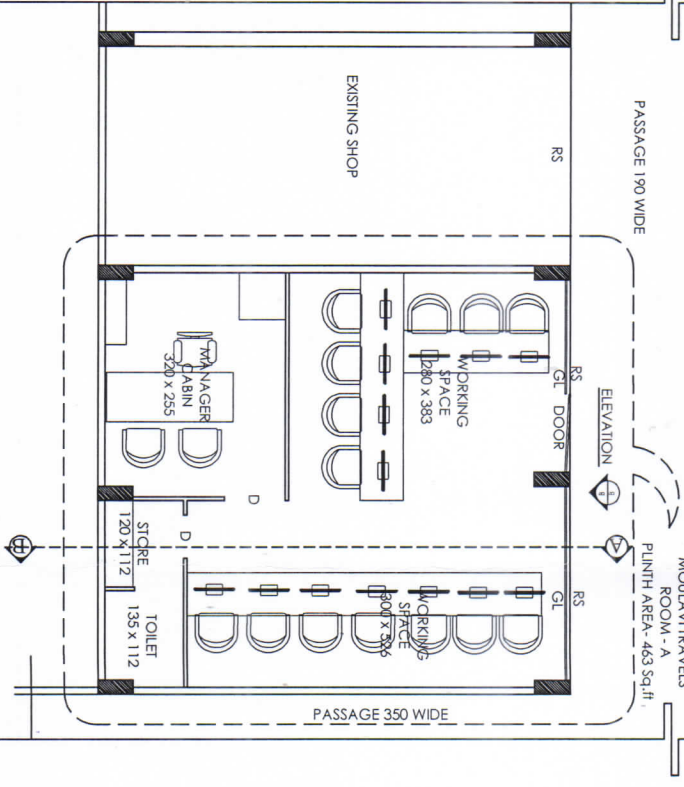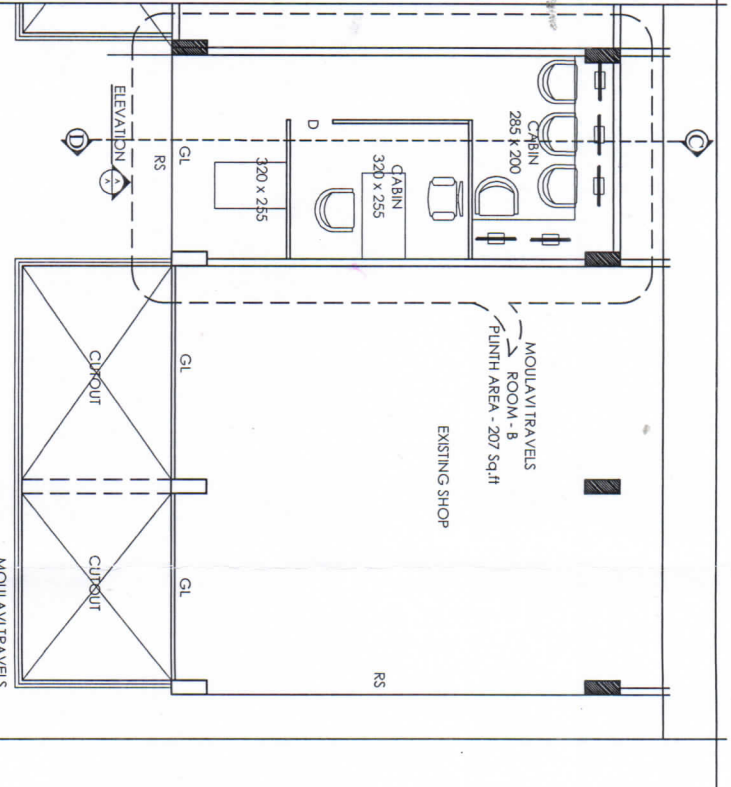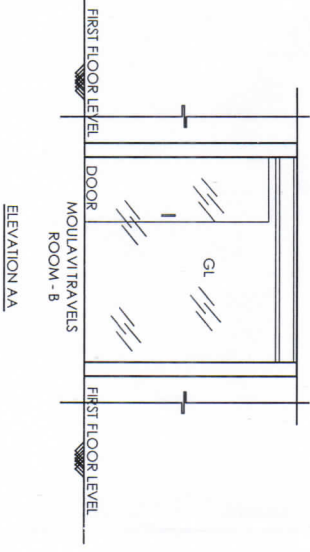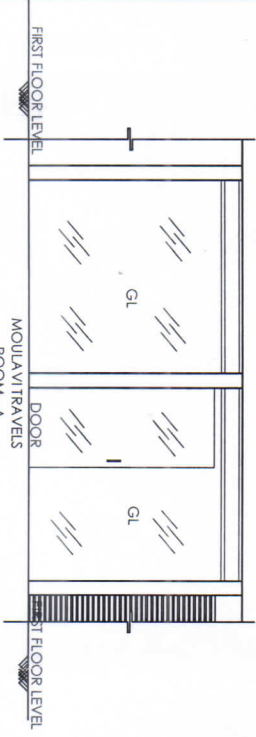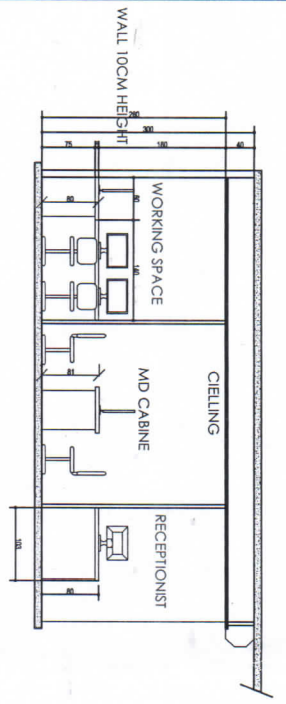

SCHEDULE OF OPENING

NO	WIDTH	HEIGHT	REMARKS
01	300	240	GL (GLASS)
02	110	240	D (DOOR)
03	60	200	D (DOOR)

AREA DETAILS







AREA	PLINTH AREA	CARPET AREA
MOULAVI TRAVELS ROOM - A	463 sq.ft	374 sq.ft
MOULAVI TRAVELS ROOM - B	207 sq.ft	166 sq.ft
TOTAL	670 sq.ft	539 sq.ft

OWNER :-

LBS :-

KINGDOM ASSOCIATES
 ARCHITECTURE | INTERIOR | CONSTRUCTION

PRJ CODE :- K A C L T 1 7 6 9 0
 DWG NO :- KA - 690 - CLT - CON - 07
 REV NO :- 000/07 SHEET NO: 03 / 03
 SCALE 1:100 DATE 16/12/17 DRAWN JAUHAR CHECKED FAZIL

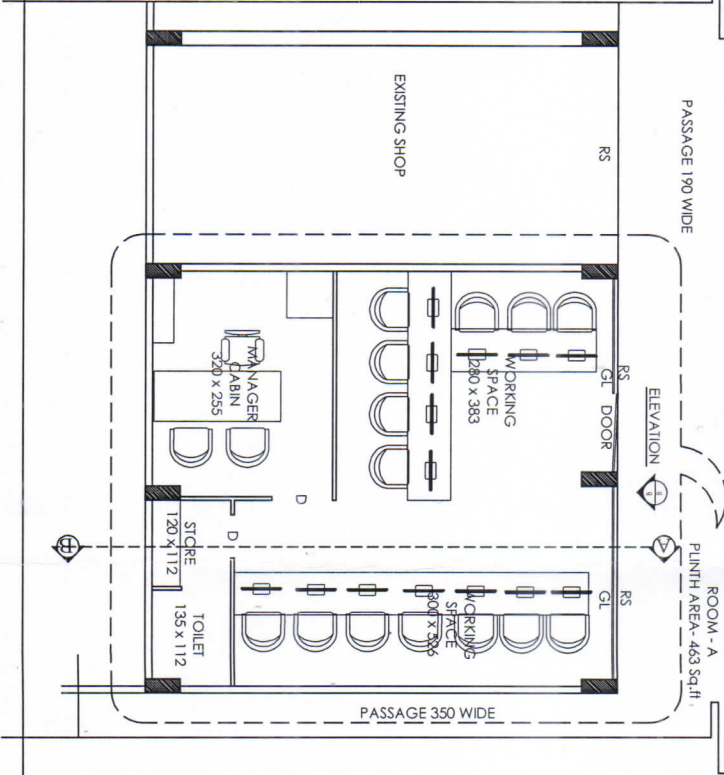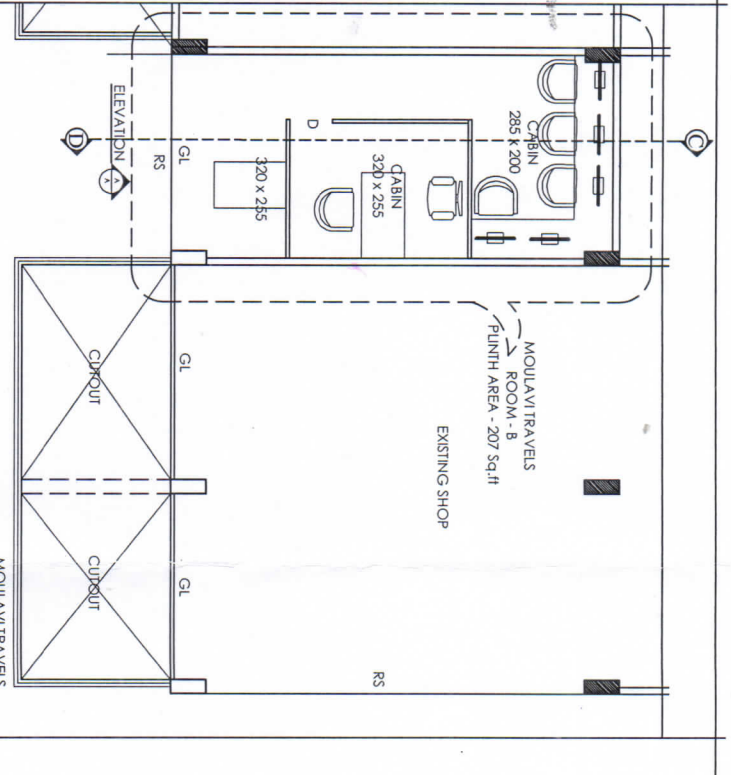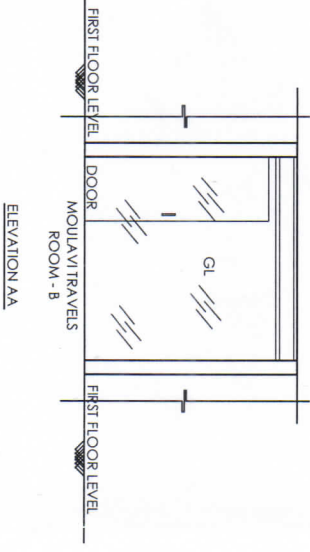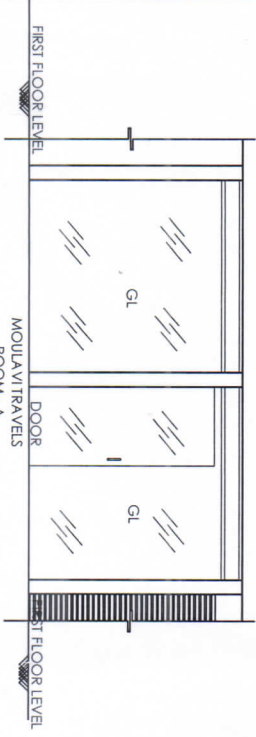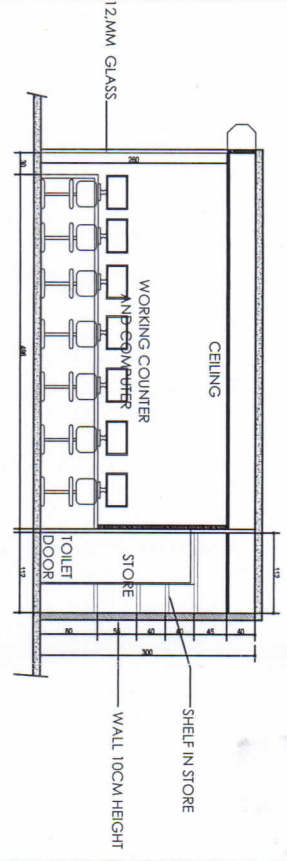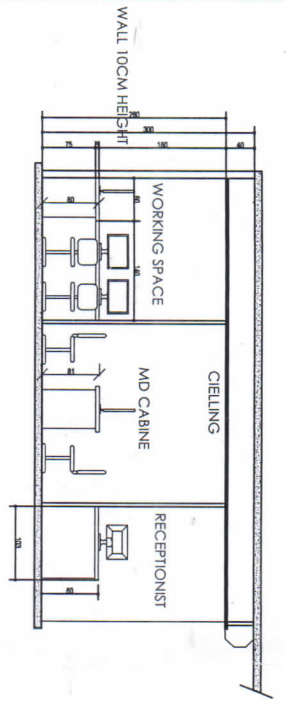

KINGDOM ASSOCIATES
ARCHITECTURE | INTERIOR DESIGN | CONSTRUCTION


PRJ CODE :- K A C L T 1 7 6 9 0
DWG NO :- KA-690-CLT-CON-07
REV NO :- 000/07 SHEET NO: 03 / 03

SCALE 1:100 DATE 15/12/17 DRAWN JAUHAR CHECKED FAZIL

SCHEDULE OF OPENING

NO	WIDTH	HEIGHT	REMARKS
01	300	240	GL (GLASS)
02	110	240	D (DOOR)
03	60	200	D (DOOR)

AREA DETAILS

AREA	PLINTH AREA	CARPET AREA
MOULAVI TRAVELS ROOM - A	463 sq.ft	374 sq.ft
MOULAVI TRAVELS ROOM - B	207 sq.ft	166 sq.ft
TOTAL	670 sq.ft	539 sq.ft

OWNER :-
LBS :-