


OFFICE DESIGN FOR SAPPHIRE HOLIDAYS @CHUNGAM MANNARRKAD

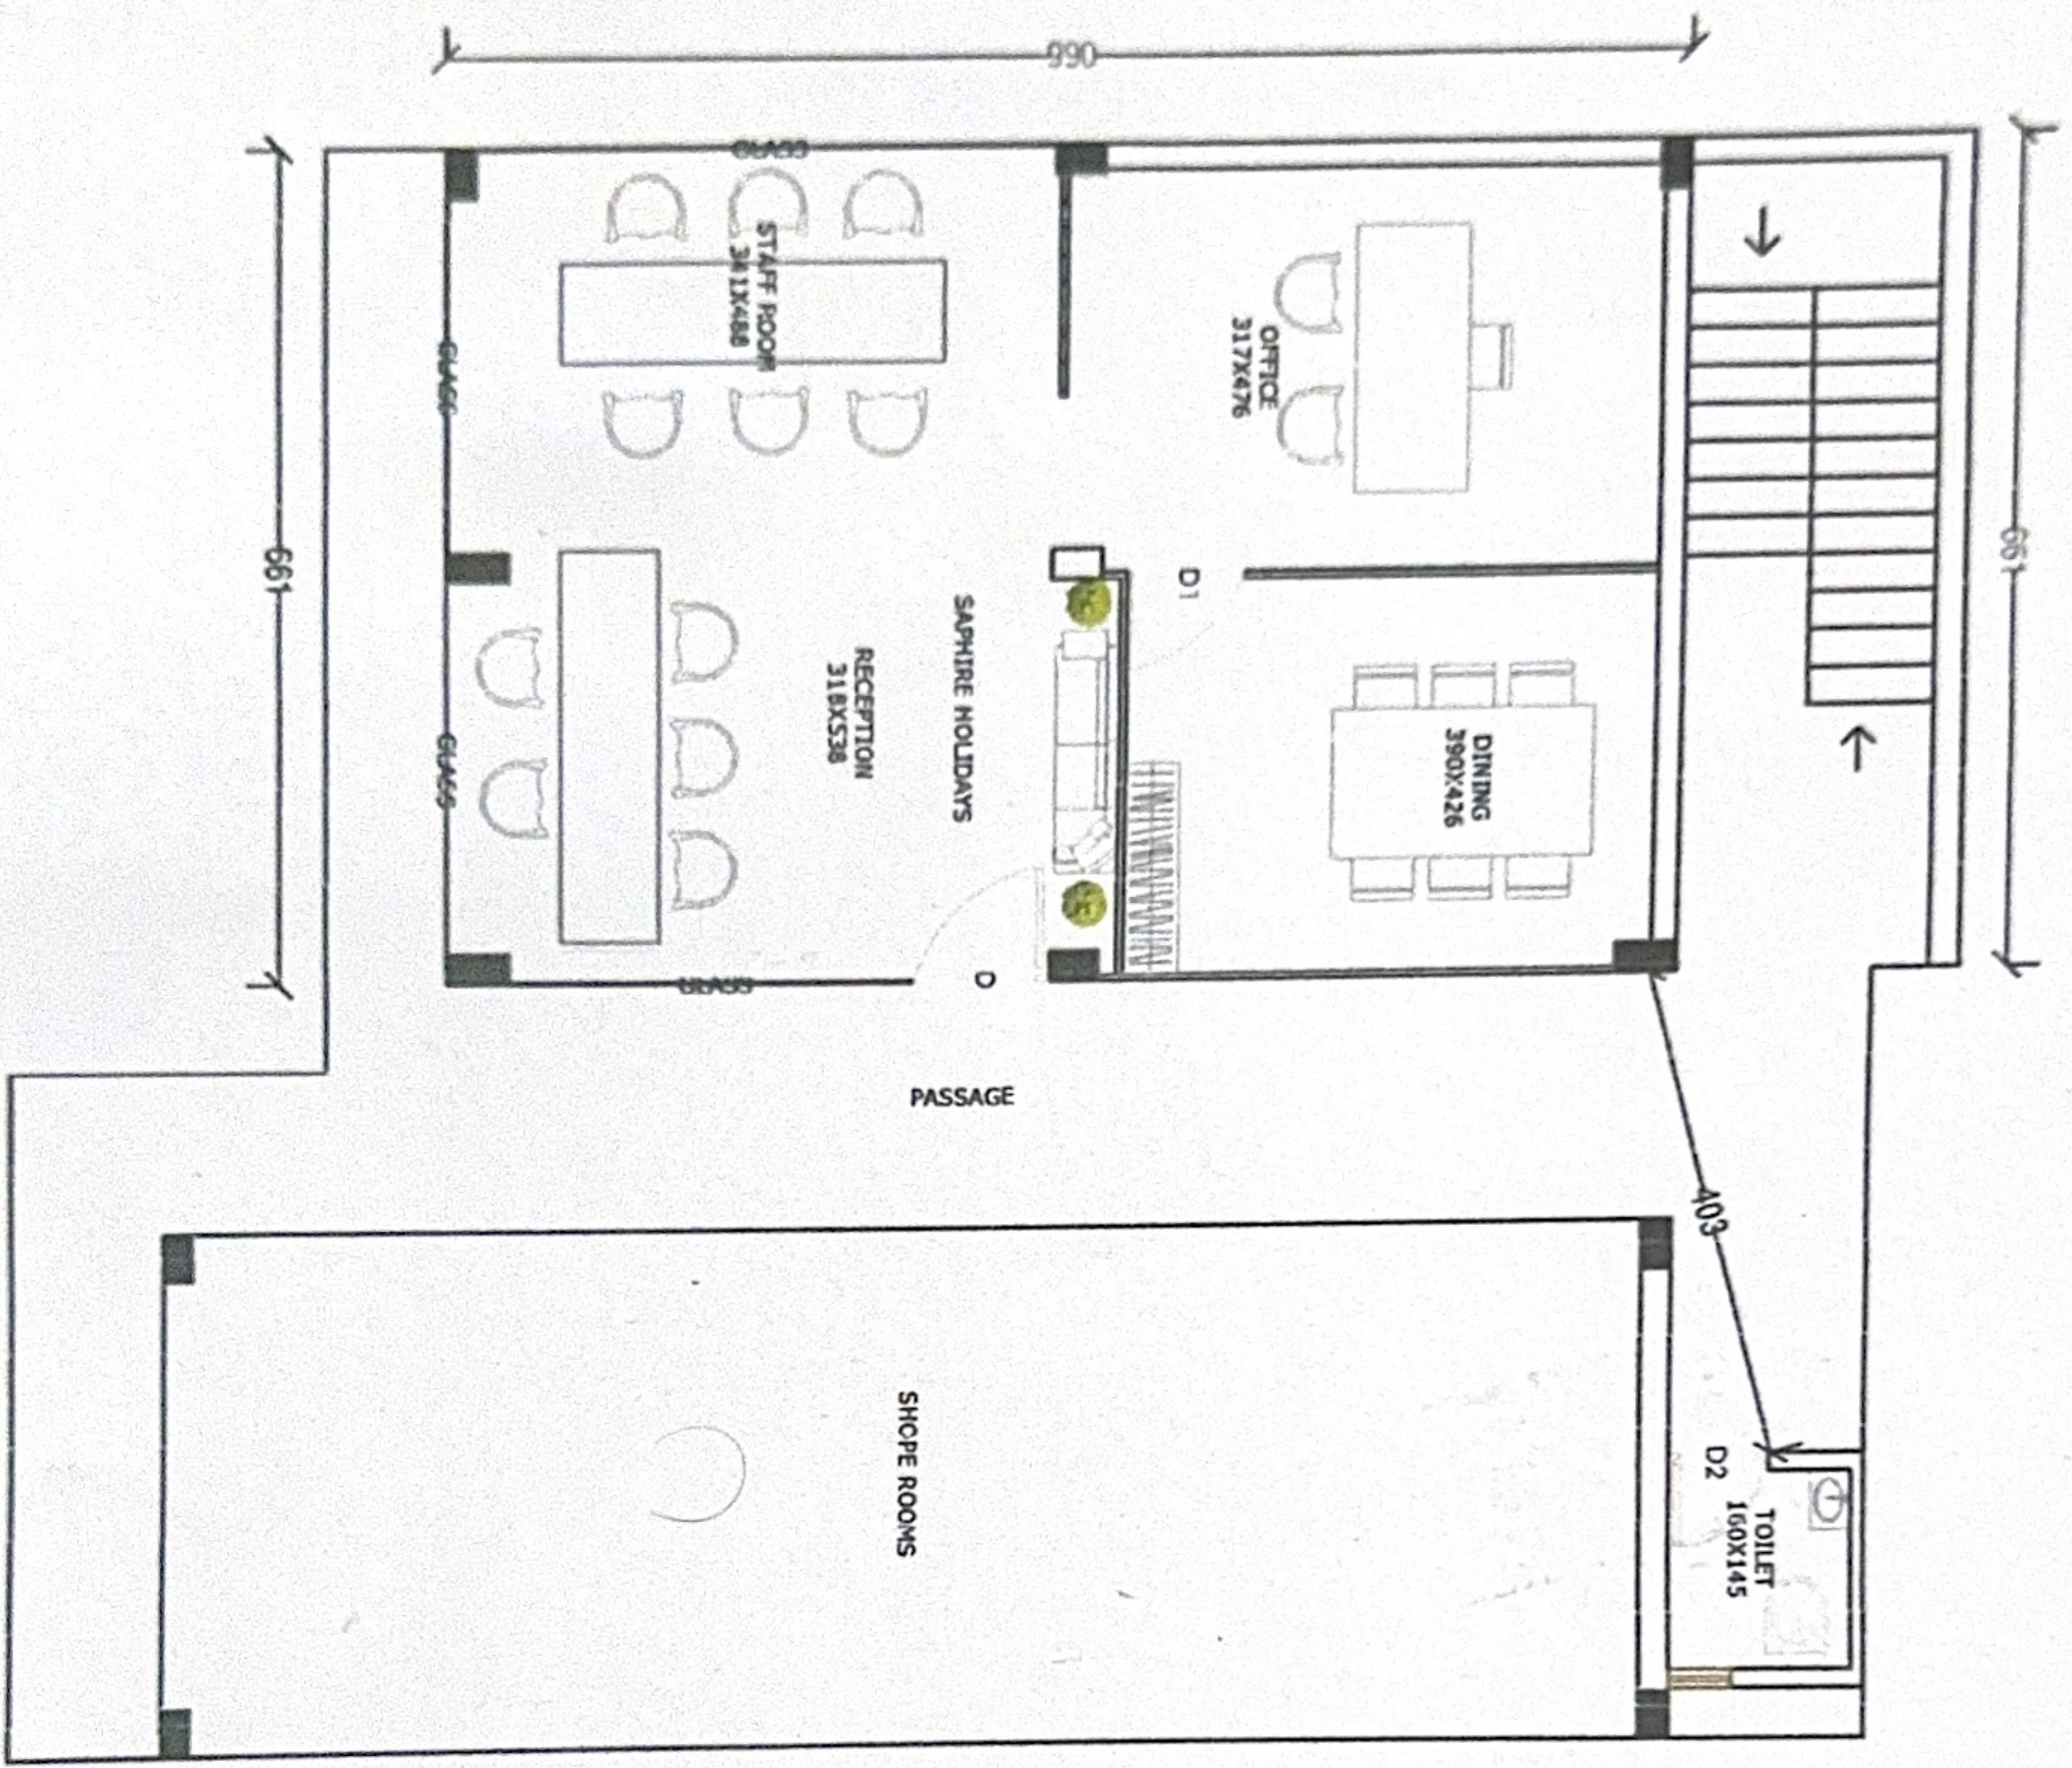

This drawing is the property of Crestis Builders and is not to be used or reproduced without permission.
 The contractor must verify all dimensions and details of the drawings and report the arch to the designer if any discrepancies before executing the work.
 All dimensions are in centimeter.

AREA STATEMENT

TOTAL AREA : 704 SQFT
 FLOOR AREA : 666 SQFT

TITLE	SAPPHIRE HOLIDAYS OFFICE PLAN		
PROJECT	SAPPHIRE HOLIDAYS OFFICE		
CLIENT	CHUNGAM, MANNARRKAD		
LOCATION	CHUNGAM, MANNARRKAD		
DATE	C/RS 5/24		
DWG NO	01	CHK BY	SAKKEER
DRAWN	SAKKEER		
DESIGNER	SAKKEER		

MUHAMMED SAKKEER, K
 Kuppooth (H), Kunnakkavu P.O.
 Malappuram Dt., PIN-679 340
LICENSED BUILDING SUPERVISOR-B
 Reg. No: E-2050/08/12721/KKD/461/2018/SB
 Department of Urban Affairs, Govt. of Kerala